




CEILING PLAN NOTES

KEYNOTES:

LEGEND

- EXISTING SUSPENDED CEILING GRID & TILES TO REMAIN
- EXISTING GYPSUM BOARD CEILING TO REMAIN
- NEW 5/8" GYPSUM BOARD CEILING OR SOFFIT - USE RATED MATERIAL & CONSTRUCTION WHERE REQUIRED.
- EXISTING 2x4 LIGHT FIXTURE TO REMAIN
- EXISTING 2x2 LIGHT FIXTURE TO REMAIN
- EXISTING 2x4 LIGHT FIXTURE WITH PARABOLIC LENS & ELECTRIC BALLAST.
- EXISTING 2x2 LIGHT FIXTURE WITH PARABOLIC LENS & ELECTRIC BALLAST.
- EXISTING 2x4 INDIRECT LIGHT FIXTURE TO REMAIN
- EXISTING 2x2 INDIRECT LIGHT FIXTURE TO REMAIN
- EXISTING 1x4 SURFACE-MOUNTED LIGHT FIXTURE W/ PRISMATIC LENS & ELECTRIC BALLAST TO REMAIN
- EXISTING 1x4 PENDANT-HUNG LED LIGHT FIXTURE TO REMAIN
- EXISTING STANDARD 4' OR 8' STRIP FIXTURE TO REMAIN
- EXISTING CONTINUOUS PARABOLIC LIGHT TROFFER WITH SOFFIT
- EXISTING RECESSED DOWNLIGHT TO REMAIN
- EXISTING WALL-MOUNTED 4' WRAP-AROUND LED LIGHT FIXTURE.
- EXISTING WALL-MOUNTED 2' WRAP-AROUND LED LIGHT FIXTURE.
- EXISTING RECESSED WALL-WASHING LIGHT FIXTURE
- EXISTING PENDANT LIGHT FIXTURE
- EXISTING WALL-MOUNTED LIGHT FIXTURE
- EXISTING HIGH-BAY LIGHT FIXTURE
- EXISTING EXHAUST FAN.
- EXISTING EXHAUST AIR GRILL.
- EXISTING SUPPLY AIR GRILL.
- EXISTING RETURN AIR GRILL.
- EXISTING CEILING-MOUNTED EXIT SIGN TO REMAIN
- EXISTING WALL-MOUNTED EXIT SIGN WITH BATTERY BACKUP, SHADED QUADRANT INDICATES FACE OF LETTERING.
- MOTION SENSOR

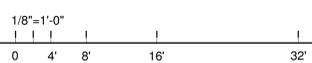

REFLECTED CEILING PLAN
SCALE: 1/8" = 1'-0"



FIRST FLOOR - REFLECTED CEILING PLAN


DATE	REVISIONS

PA:PM: REI TAKATA
 DRAWN BY: RUSSEL INGRAM
 JOB NO.: WDC23-5030-00

SHEET
B113

KEYNOTES: 
SEE SHEET A010 FOR GENERAL NOTES

WARE MALCOMB
ARCHITECTURE
PLANNING
INTERIORS
100 Folsom
Berkeley, CA 94708
P 949.660.0128

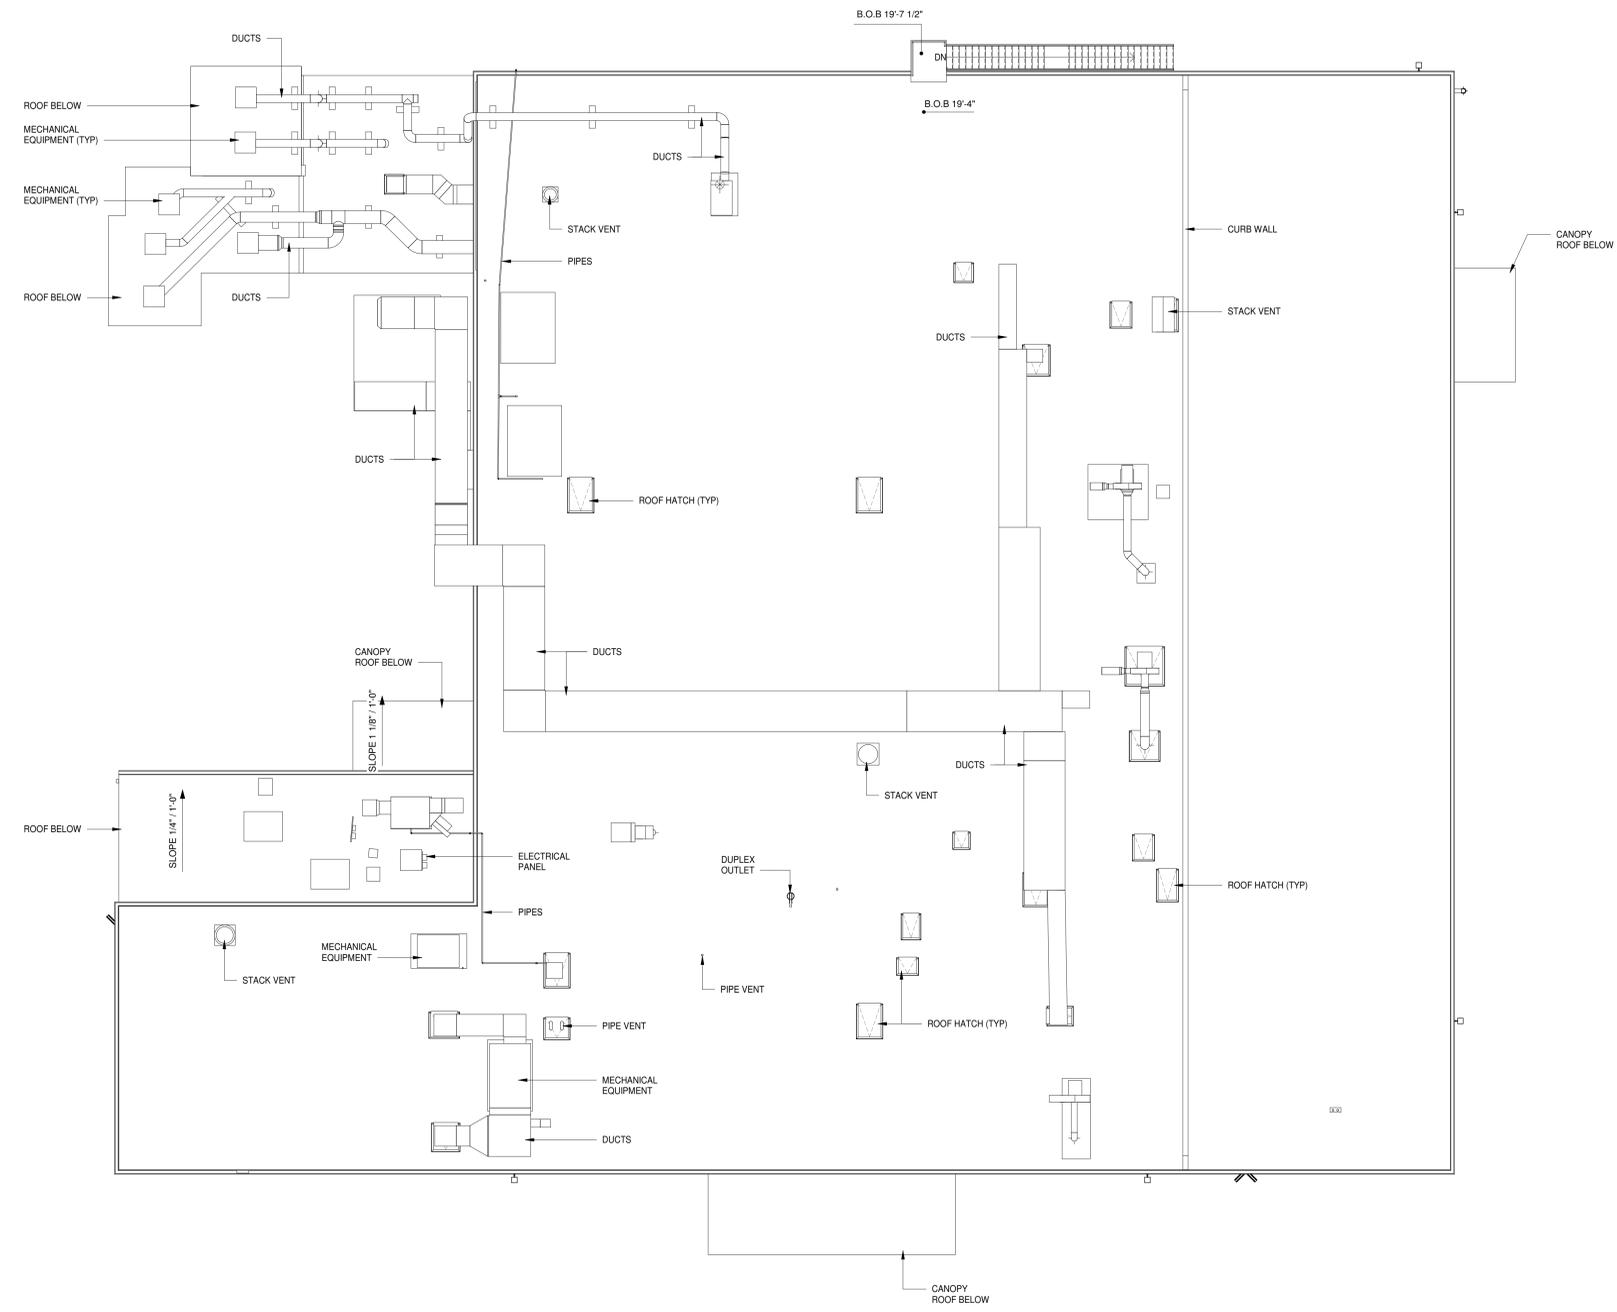

LEGEND

 AREA NOT SURVEYED - ALL AREAS AND ITEMS SHOWN WITHIN THIS HATCHED BOUNDARY HAVE NOT BEEN ACCESSED OR FIELD VERIFIED. THE EXTENTS OF THIS AREA AND WALL THICKNESSES SHOWN ARE ASSUMED AND MAY NOT REFLECT EXISTING CONDITIONS.

WALL/ PARTITION LEGEND


 EXISTING WALL/ PARTITION

ROOF PLAN


DATE	REMARKS

PA/PM: REI TAKATA
 DRAWN BY: RUSSEL INGRAM
 JOB NO.: WDC23-5030-00


SHEET
B114

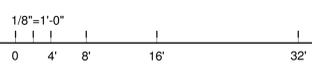


ROOF PLAN
 SCALE: 1/8" = 1'-0"
 1 

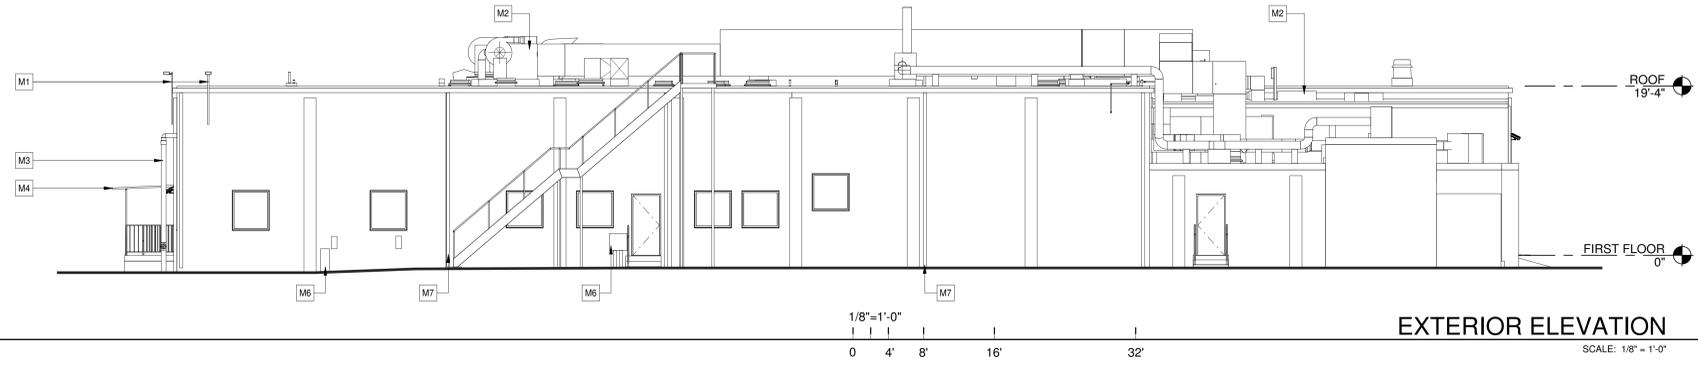


EXTERIOR ELEVATION 1
SCALE: 1/8" = 1'-0"

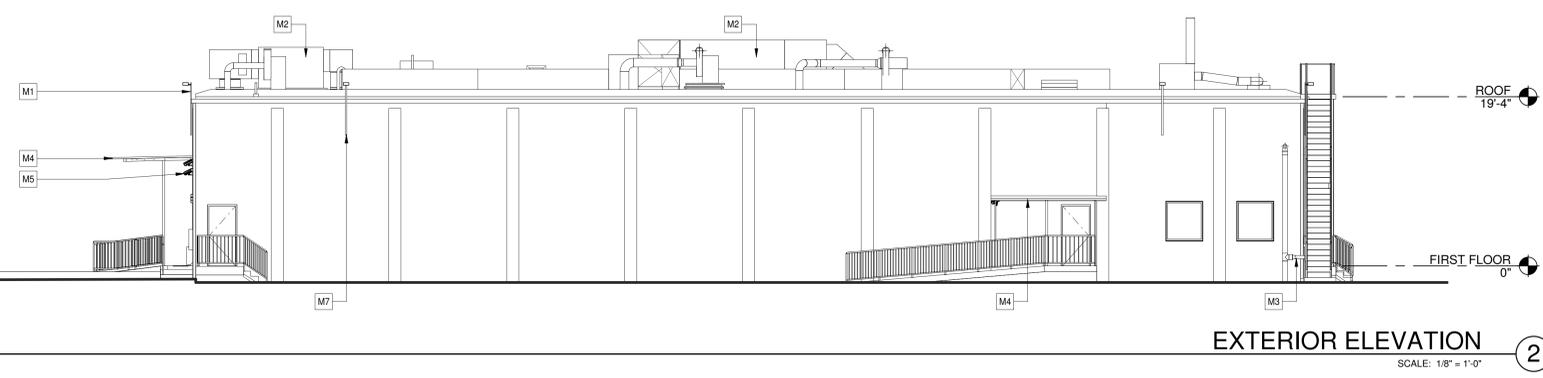

EXTERIOR ELEVATION 2
SCALE: 1/8" = 1'-0"

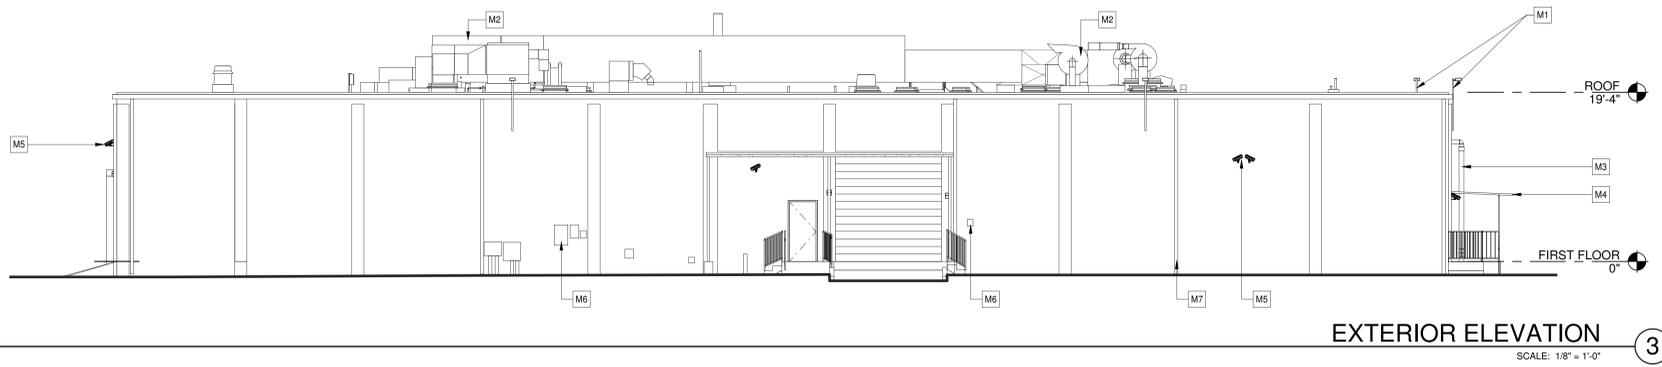

EXTERIOR ELEVATION 3
SCALE: 1/8" = 1'-0"

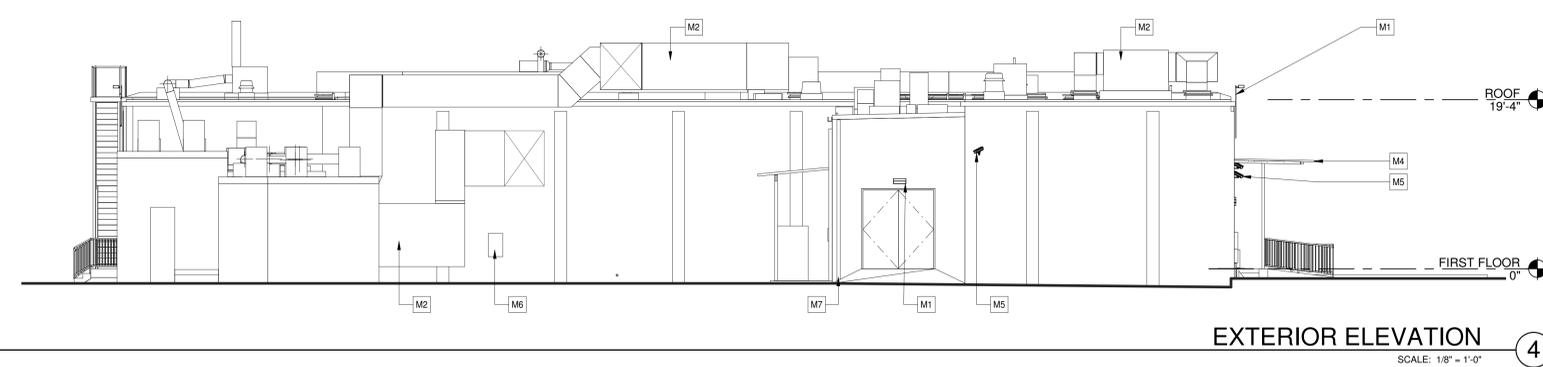


EXTERIOR ELEVATION 4
SCALE: 1/8" = 1'-0"

KEYNOTES: 
SEE SHEET A010 FOR GENERAL NOTES

LEGEND

-  LIGHTS
-  DUCTS (TYP)
-  PIPES (TYP)
-  CANOPY
-  CAMERA (TYP)
-  ELECTRICAL PANELS (TYP)
-  RAIN DROP PIPE

KEY PLAN

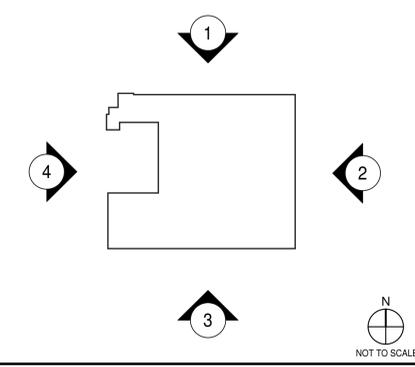

WARE MALCOMB
ARCHITECTURE
PLANNING
INTERIORS
10000
INDIAN CALIFORNIA
P 949.660.0128

EXTERIOR ELEVATIONS	
DATE	REMARKS

PA/PM: REI TAKATA
DRAWN BY: RUSSEL INGRAM
JOB NO.: WDC23-5030-00

SHEET
B210
11/29/2023 8:54:31 PM
2/23/2024 8:54:31 PM